


N:\drive concord\Real Numbers\ELIOT ME\1794 PS Upgrade\DWG\Workplans\1794\_Abut 2.dwg, 2/2/2017 2:40:04 PM

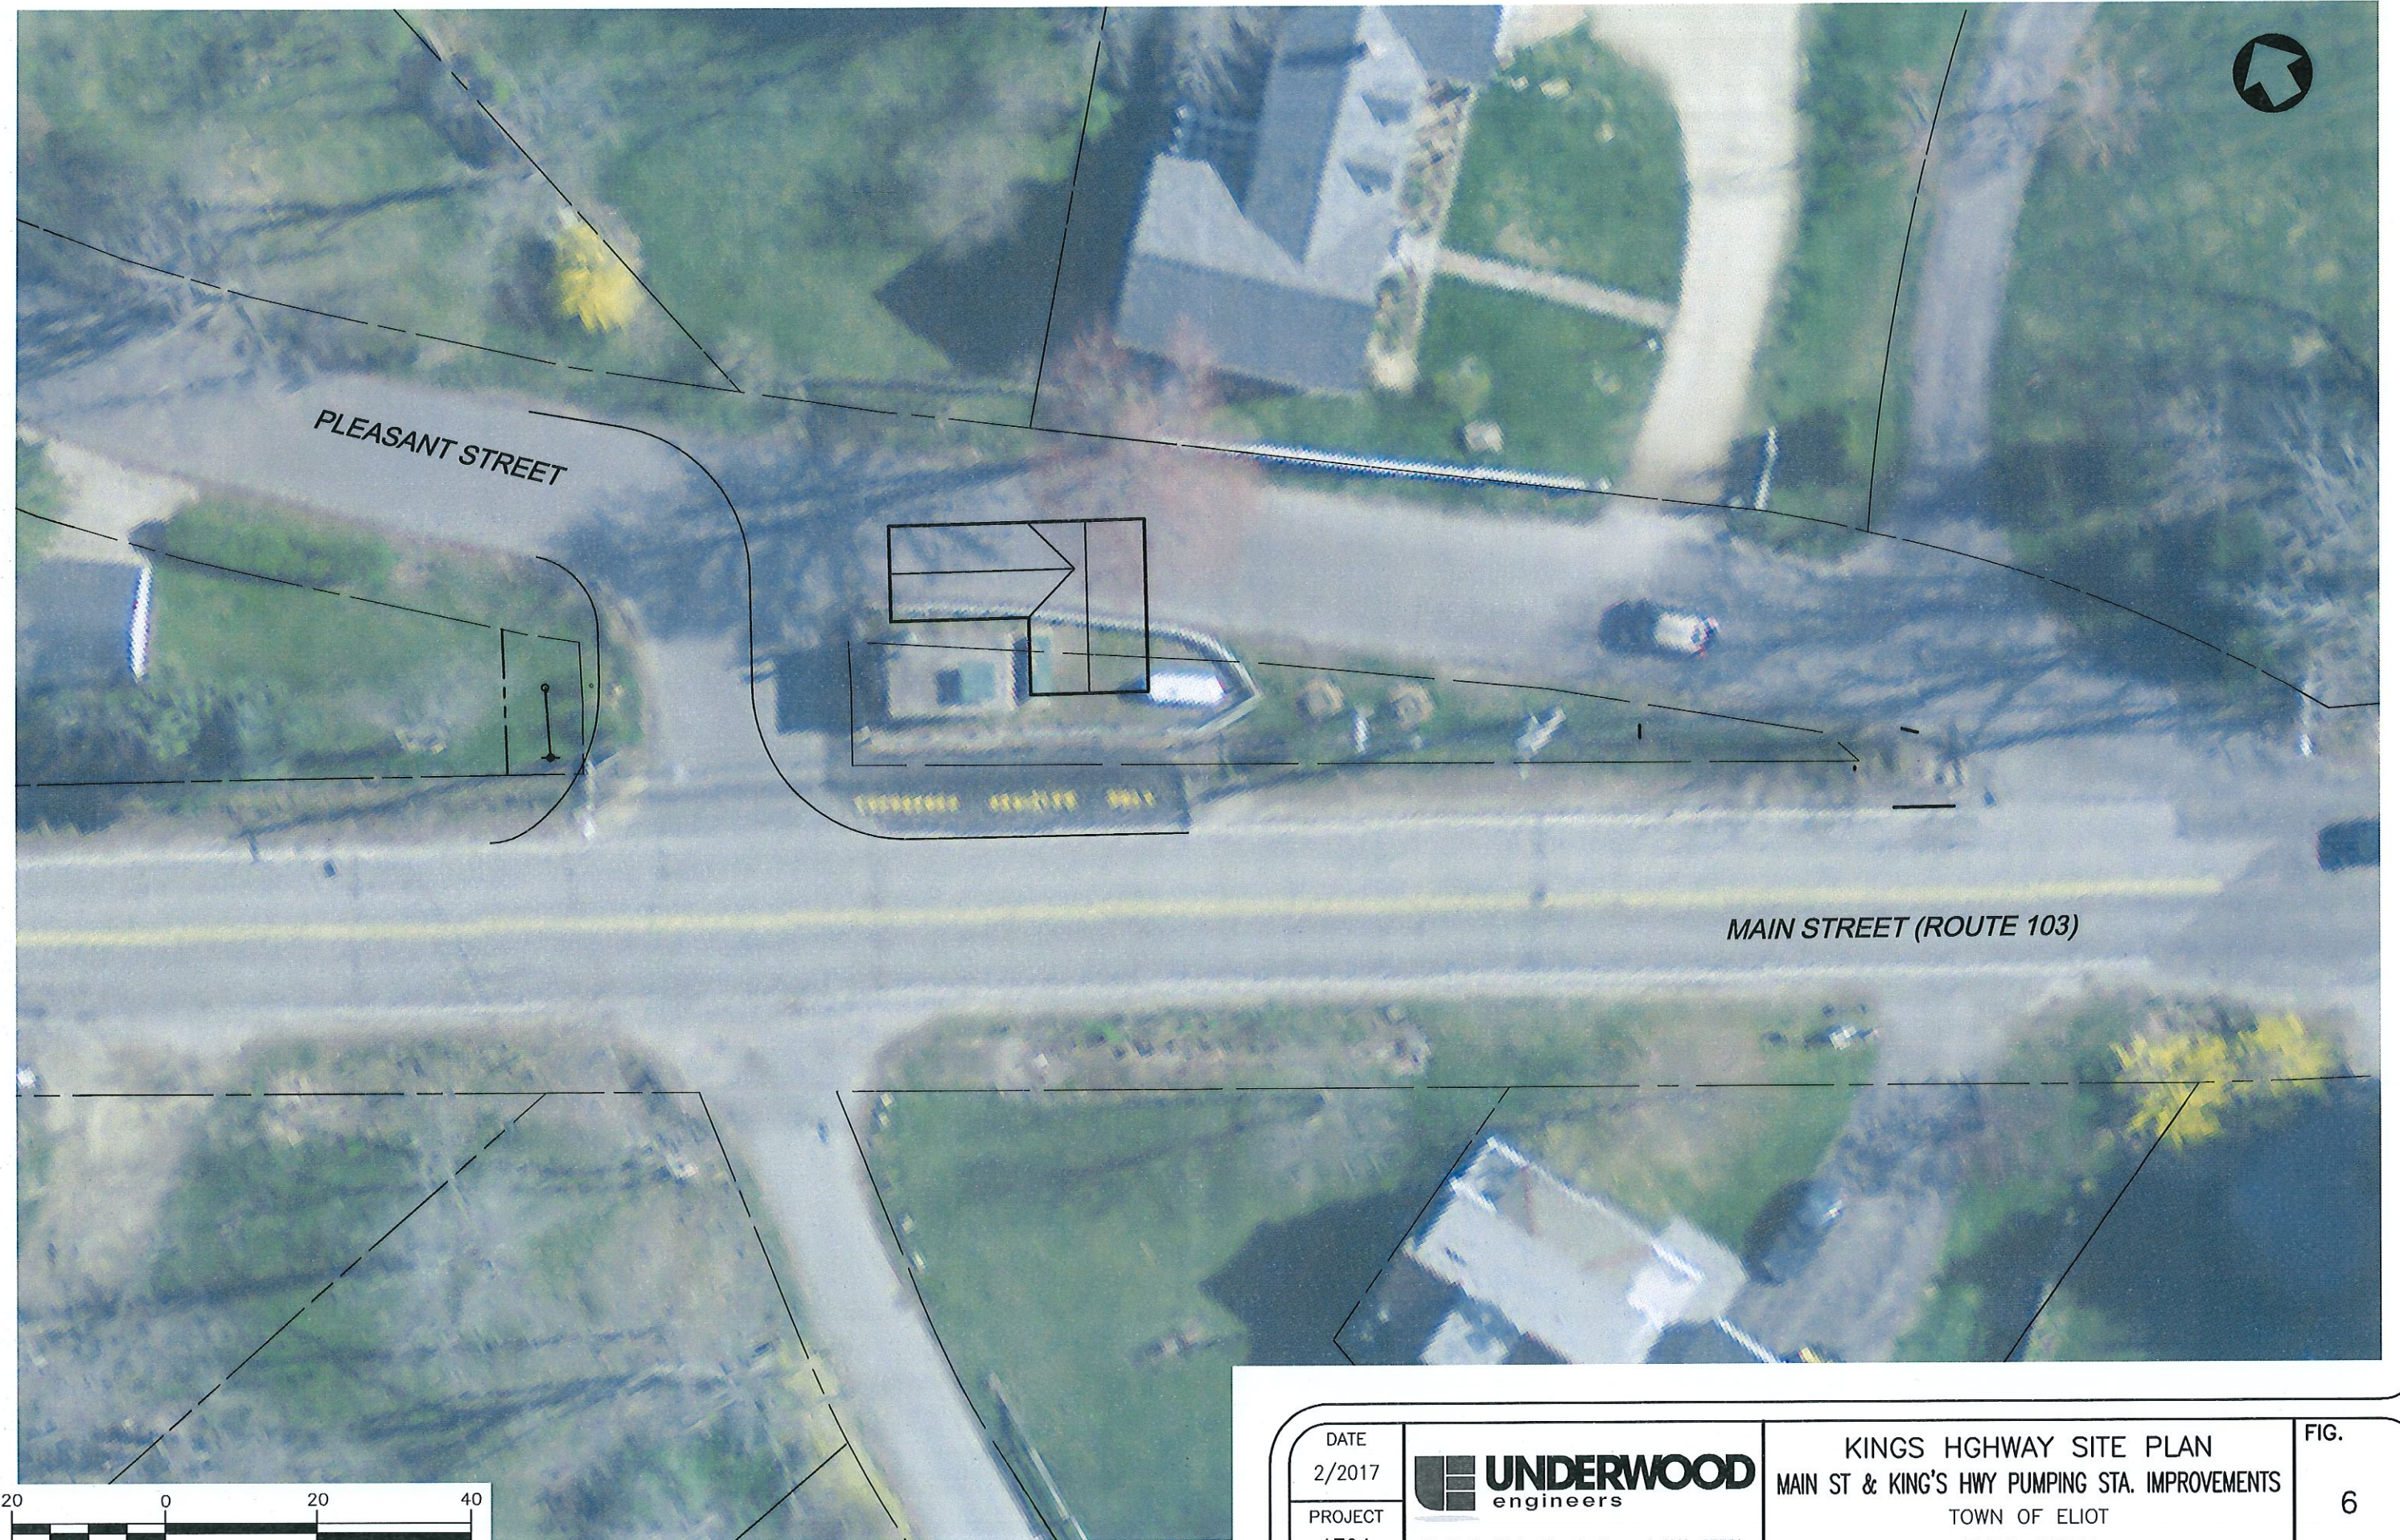

DATE  
2/2017

PROJECT  
1794

**UNDERWOOD**  
engineers

99 North State Street, Concord, N.H. 03301  
Tel. 603-230-9898 Fax. 603-230-9899

KINGS HIGHWAY SITE PLAN  
MAIN ST & KING'S HWY PUMPING STA. IMPROVEMENTS  
TOWN OF ELIOT  
ELIOT, MAINE

FIG.  
6