


N:\h drive concord\Real Numbers\ELIOT ME\1794 PS Upgrade\DWG\Workplans\1794_Abut 2.dwg, 2/2/2017 2:08:30 PM

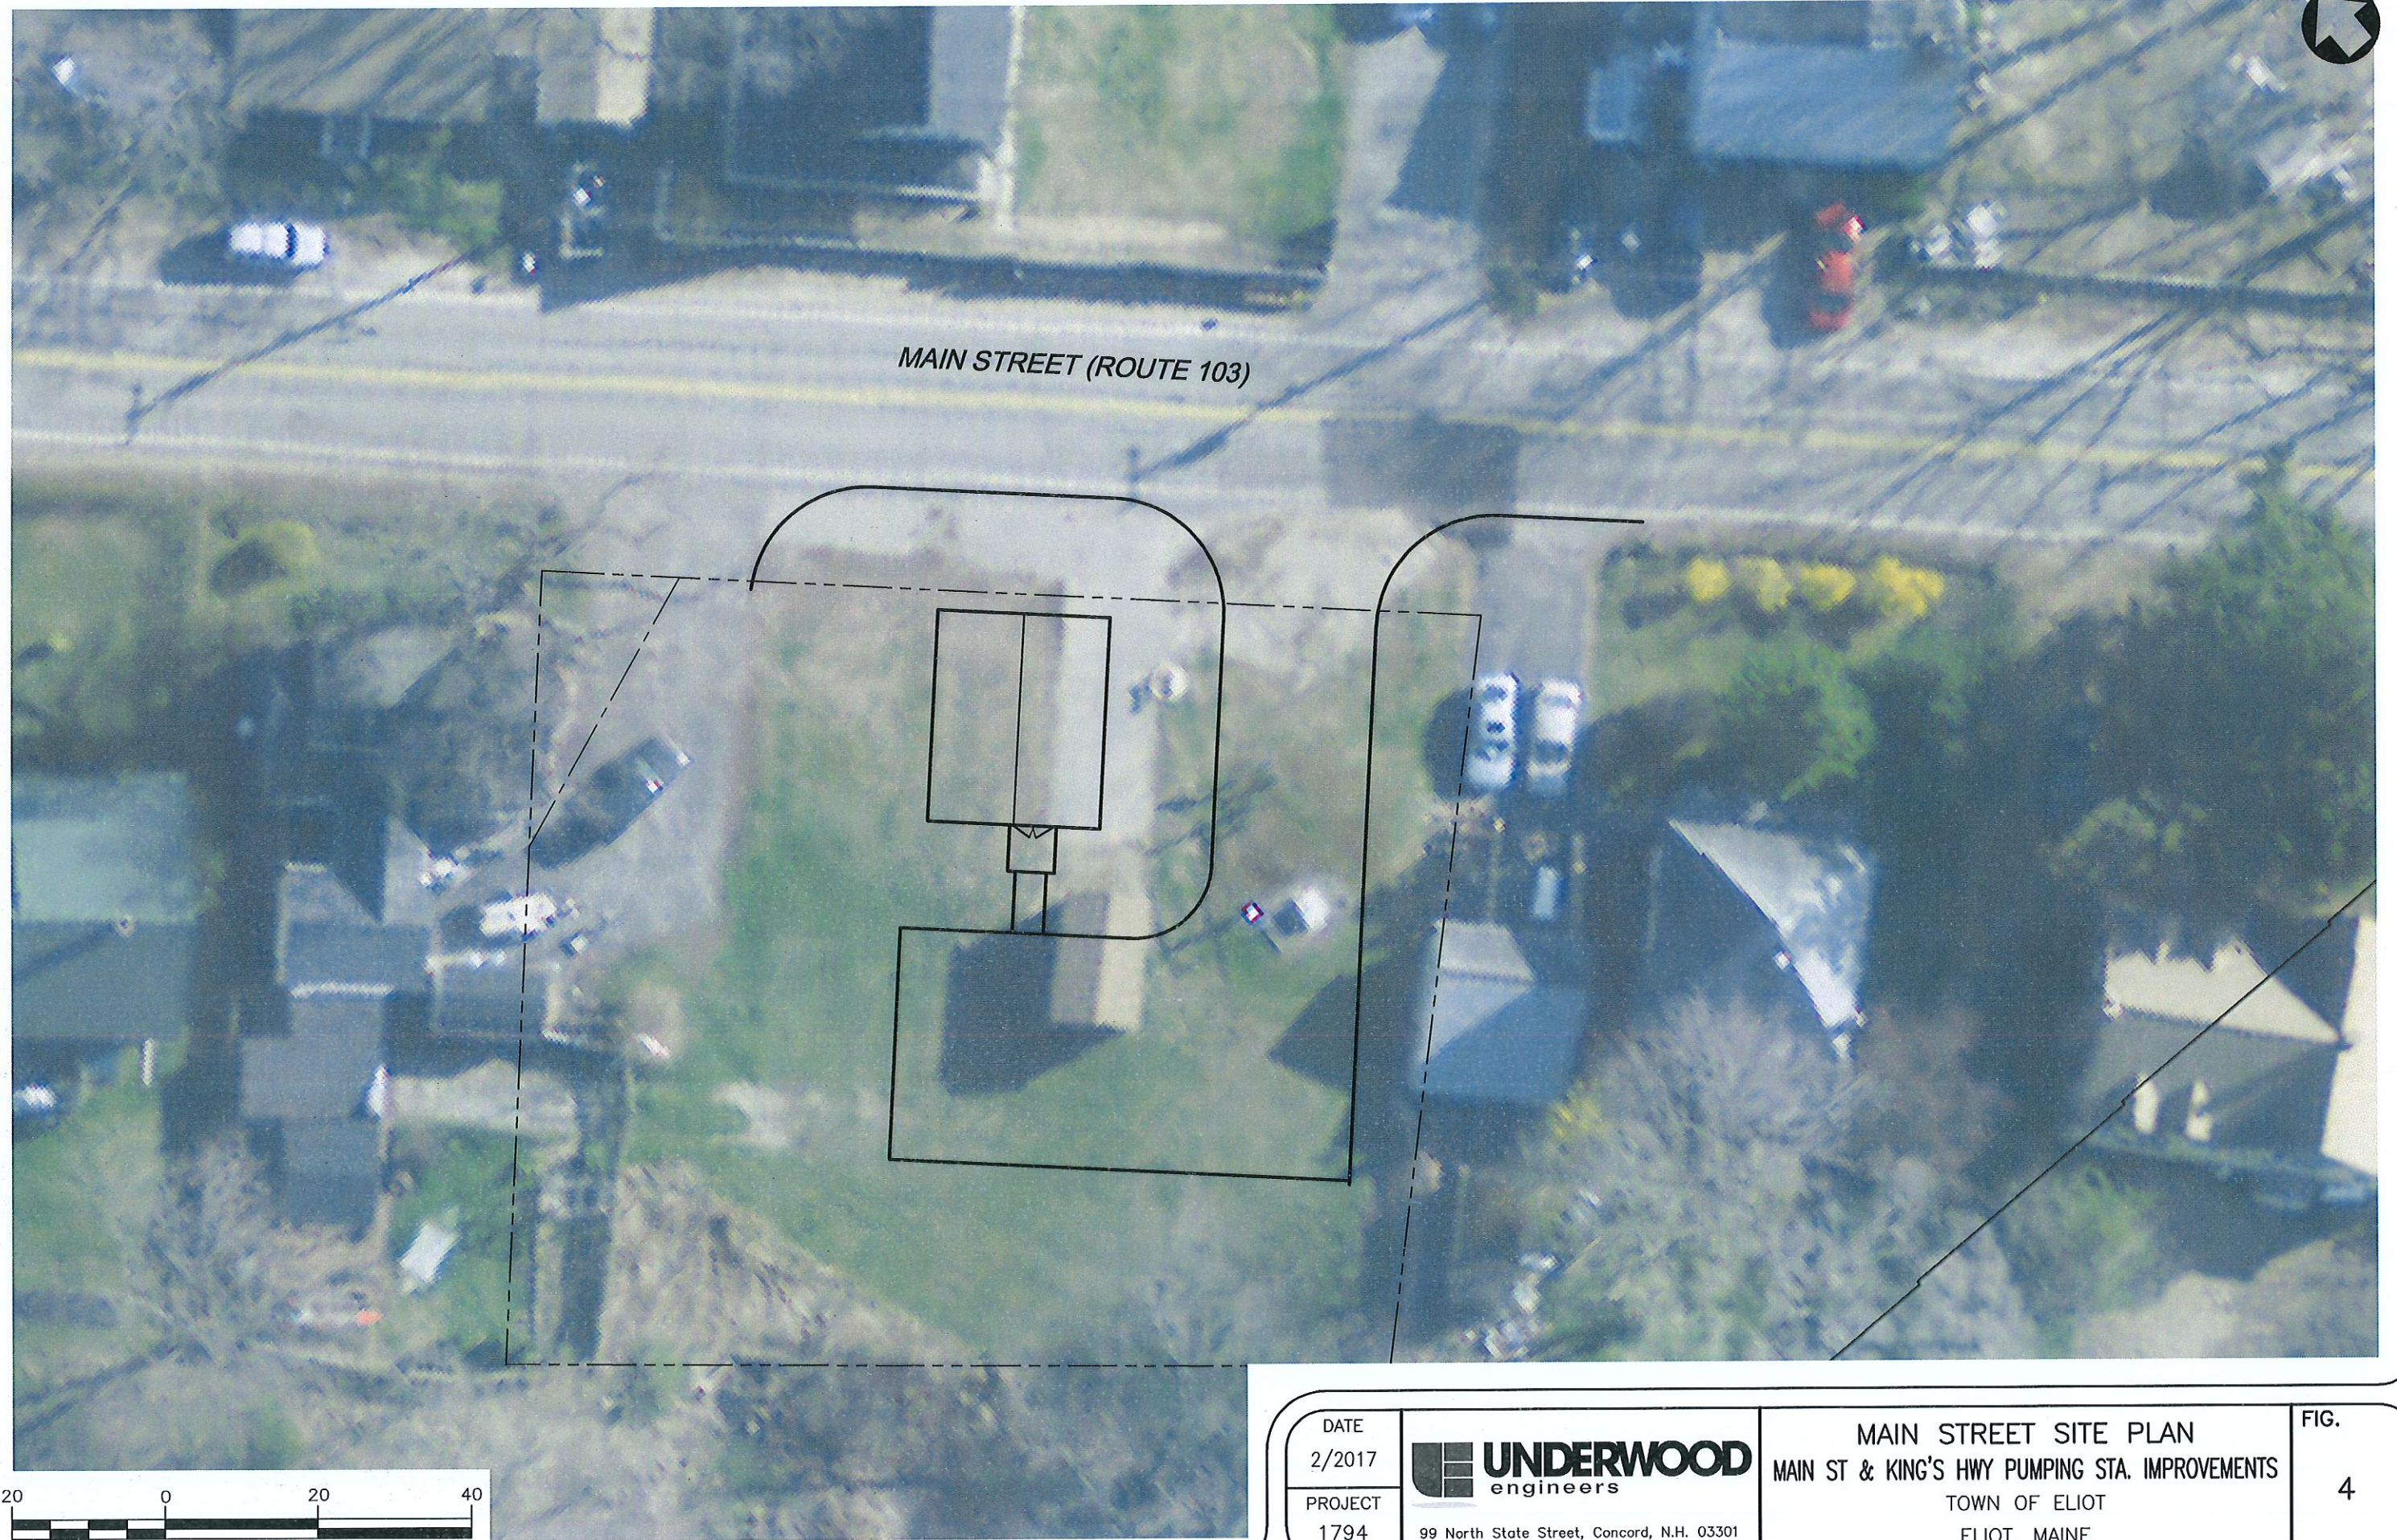

DATE
2/2017
PROJECT
1794

UNDERWOOD
engineers
99 North State Street, Concord, N.H. 03301
Tel. 603-230-9898 Fax. 603-230-9899

MAIN STREET SITE PLAN
MAIN ST & KING'S HWY PUMPING STA. IMPROVEMENTS
TOWN OF ELIOT
ELIOT, MAINE

FIG.
4